


제2체육관 1층 평면도

SCALE : 1/200

DRAWN BY	NO	DATE	REVISION DESCRIPTION	JOB TITLE	DRAWING TITLE	SCALE
CHECKED BY						DATE
CHECKED BY						DRAWING NO.
						SHEET NO.

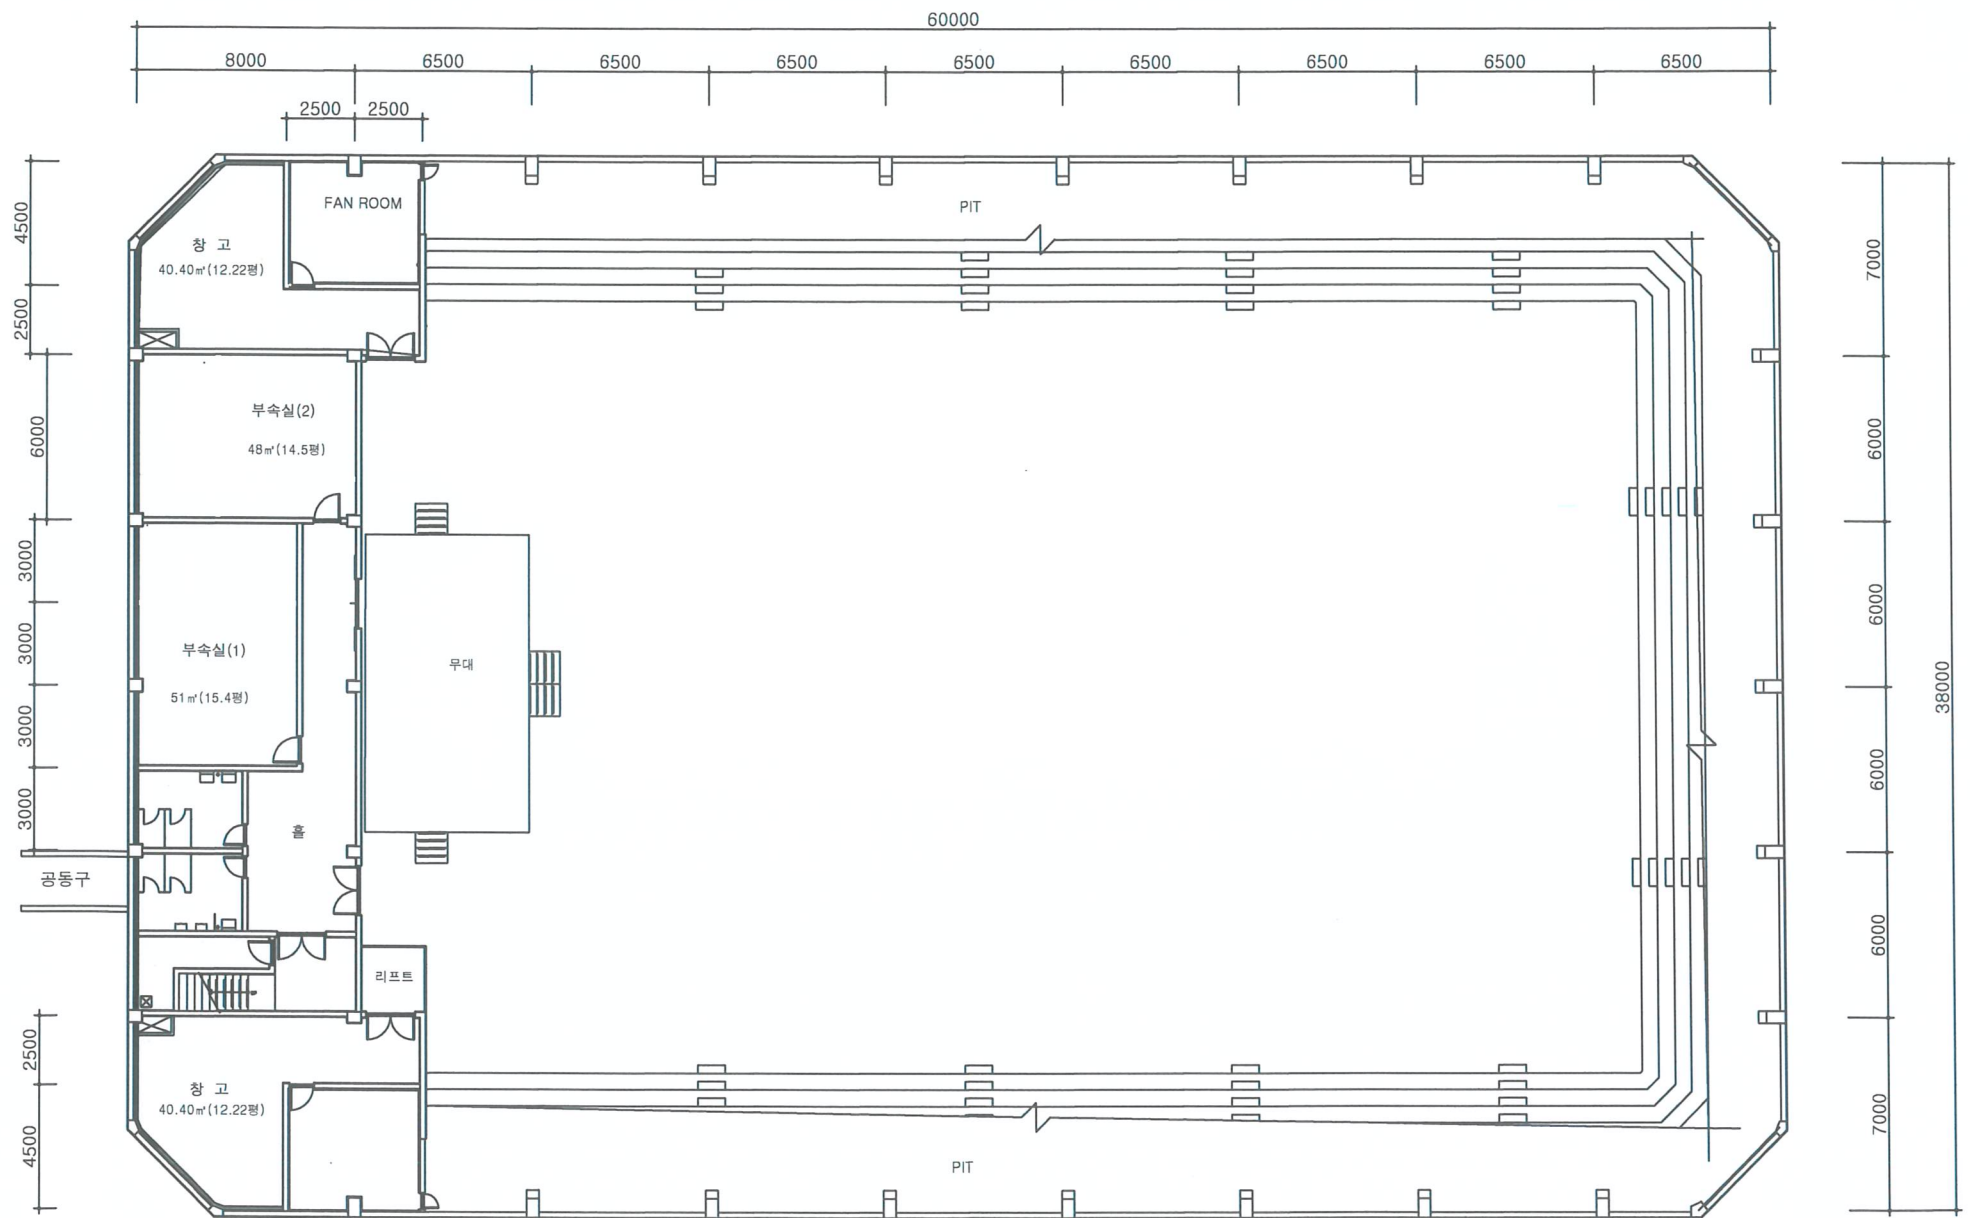

제2체육관 지하1층 평면도

SCALE : 1/200

DRAWN BY	NO	DATE	REVISION DESCRIPTION	JOB TITLE	DRAWING TITLE	SCALE
CHECKED BY						DATE
CHECKED BY						DRAWING NO.
						SHEET NO.